


01


Implantação  
Escala: 1:200

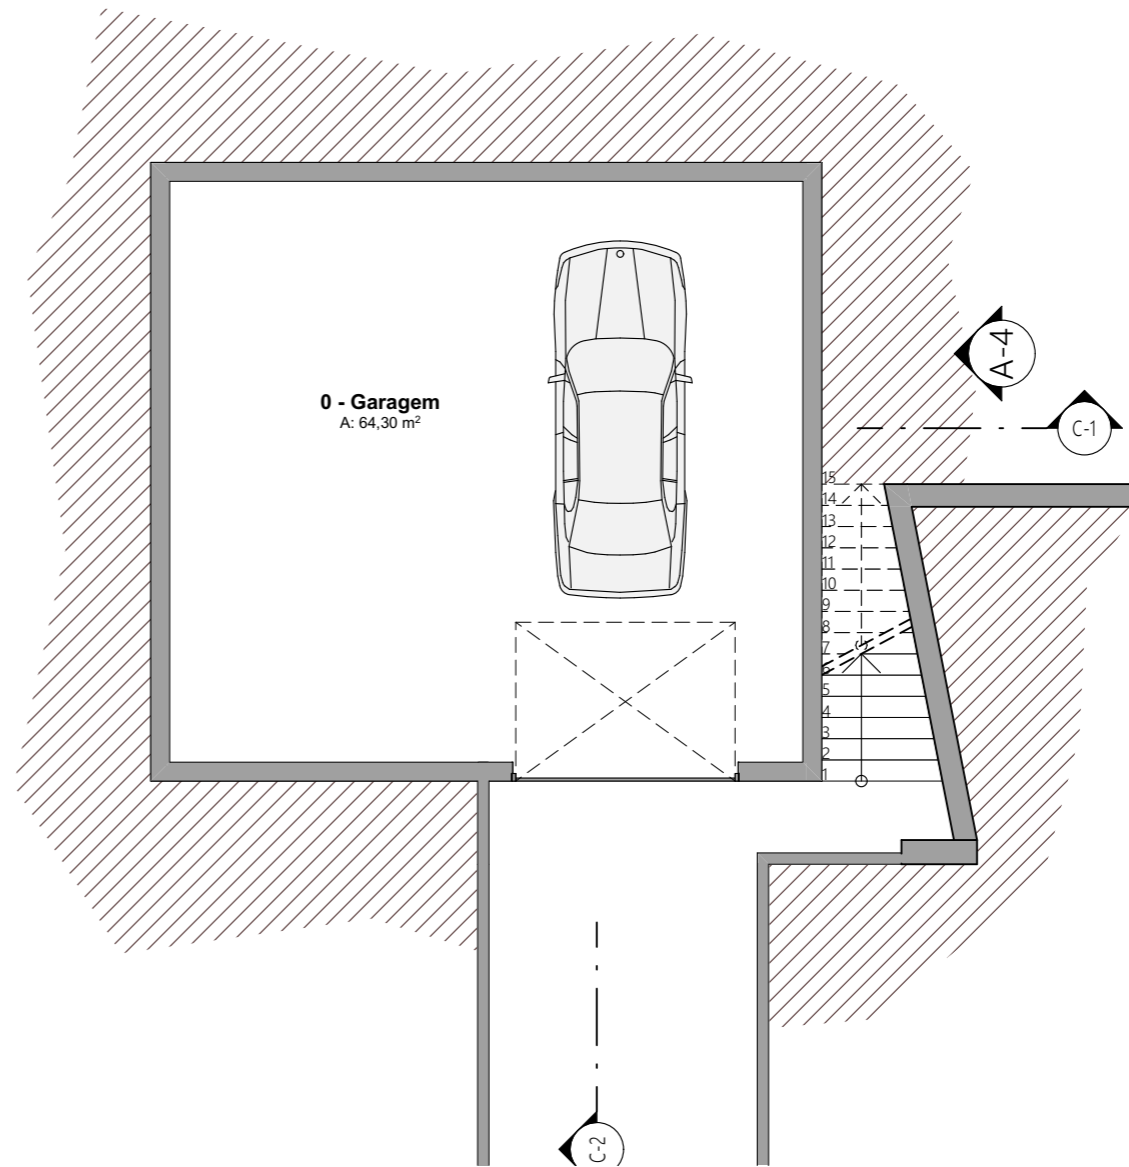

0 - Garagem  
A: 64,30 m<sup>2</sup>


01

Garagem  
Escala: 1:100

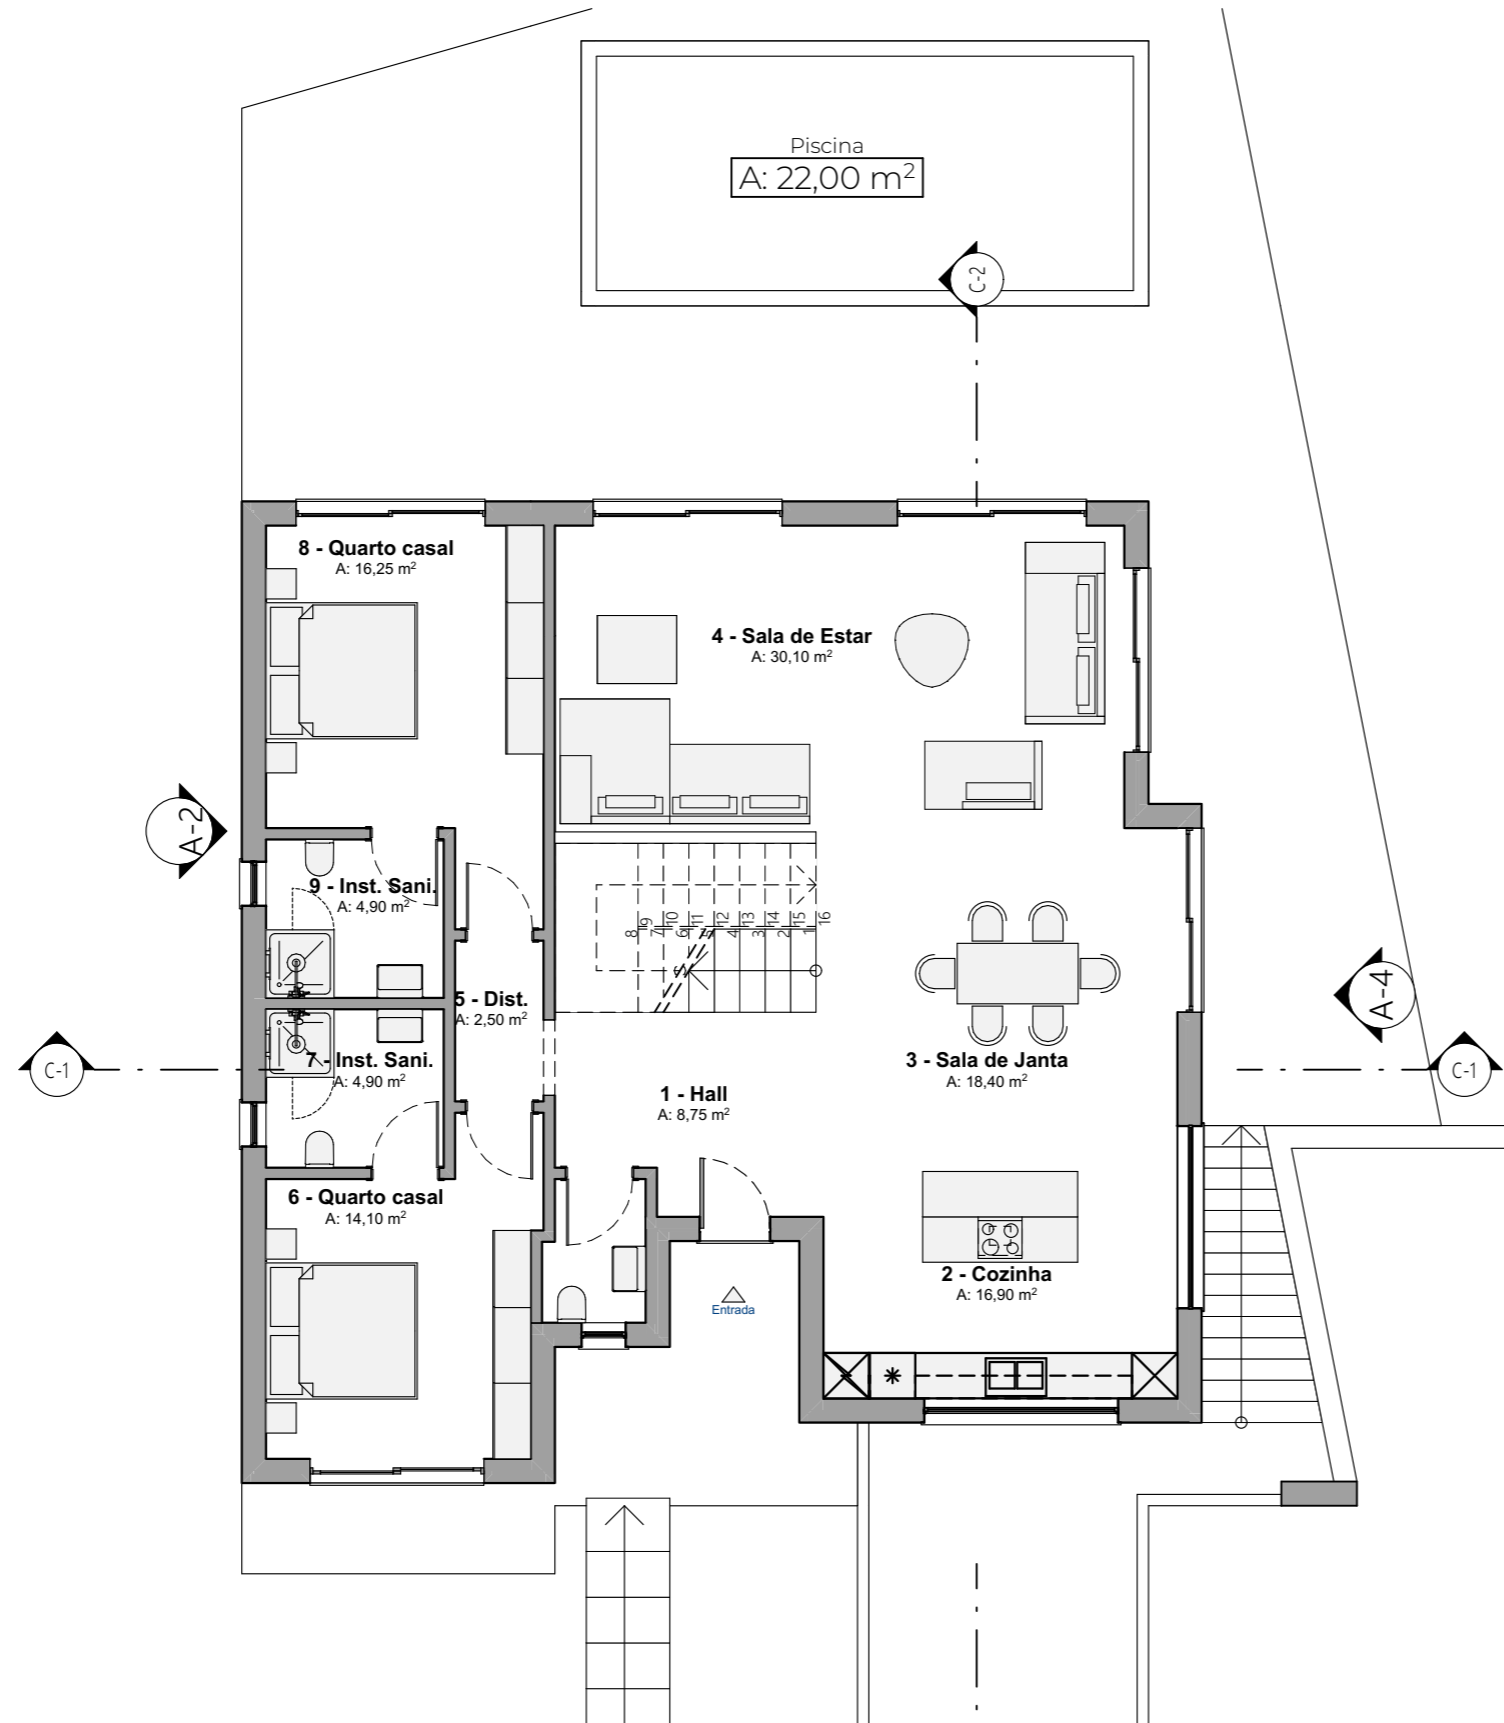

01

R/Chão  
Escala: 1:100

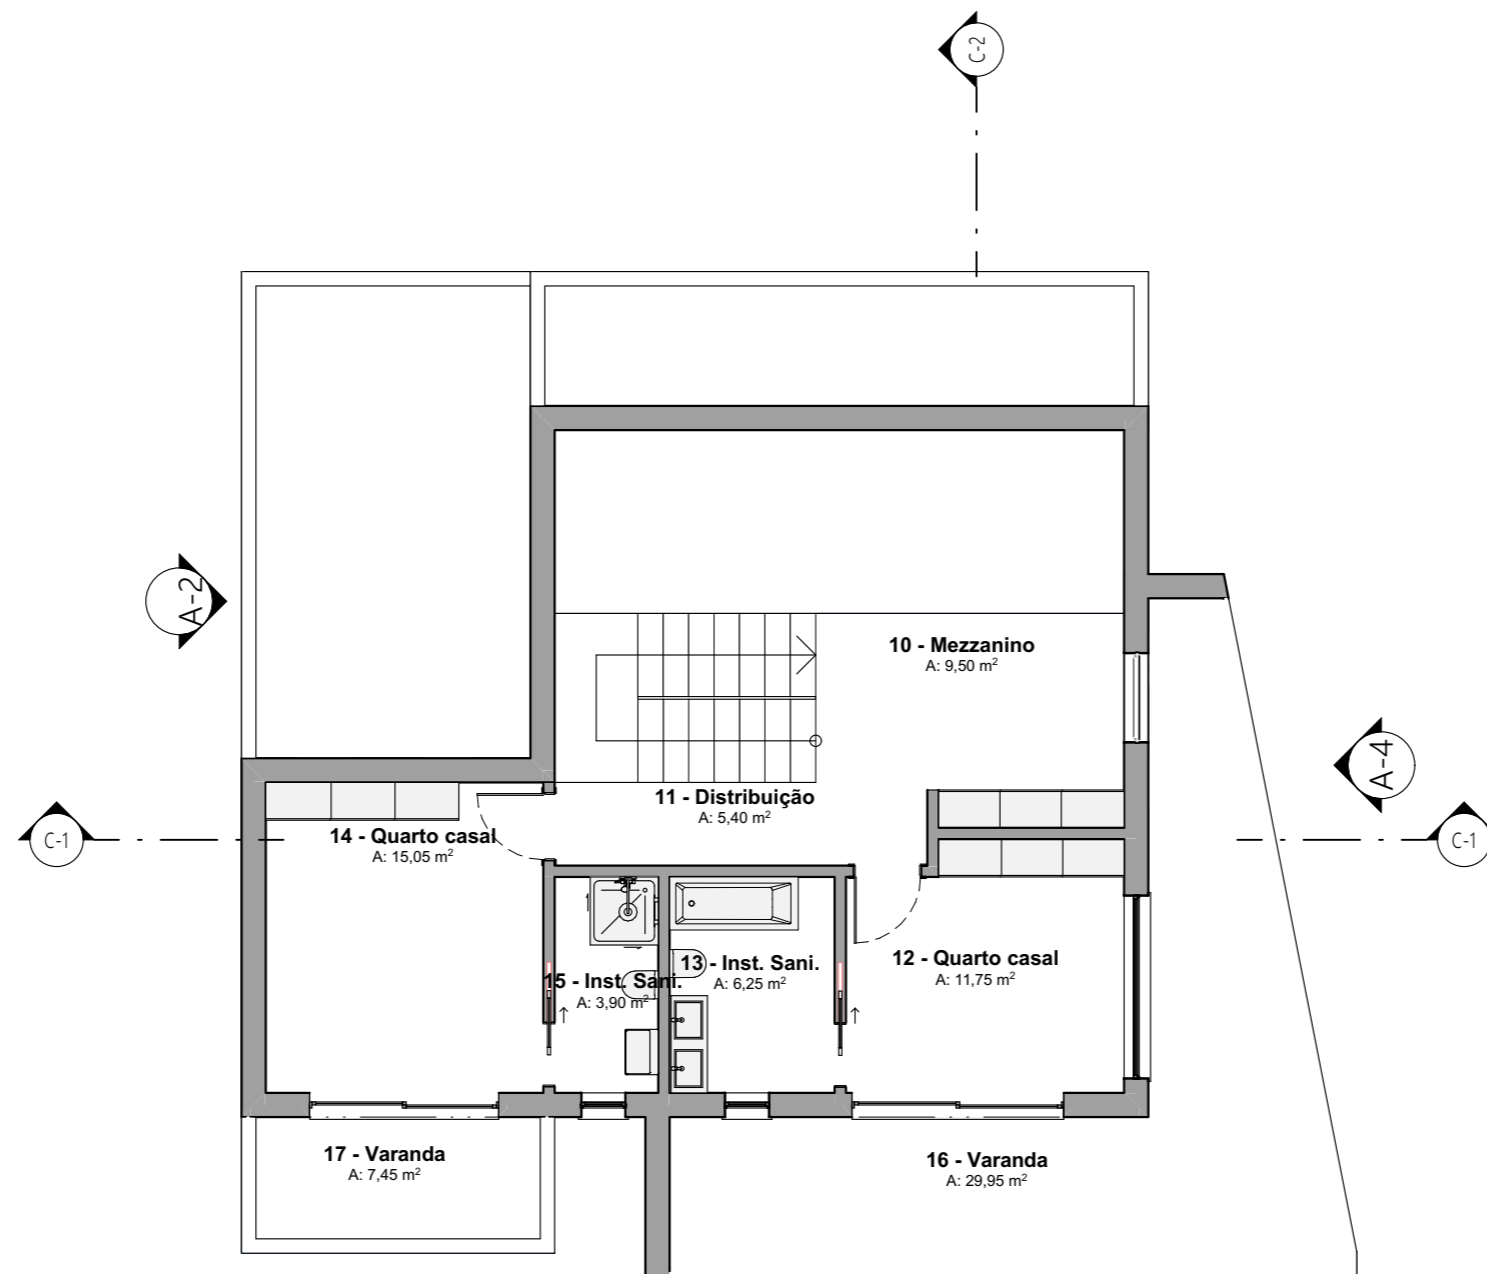

01

1º Andar  
Escala: 1:100



Cobertura  
+5,80

1º Andar  
+2,90


R/Chão  
±0,00

Garagem  
-2,80

01

Alçado Nascente

Escala: 1:100

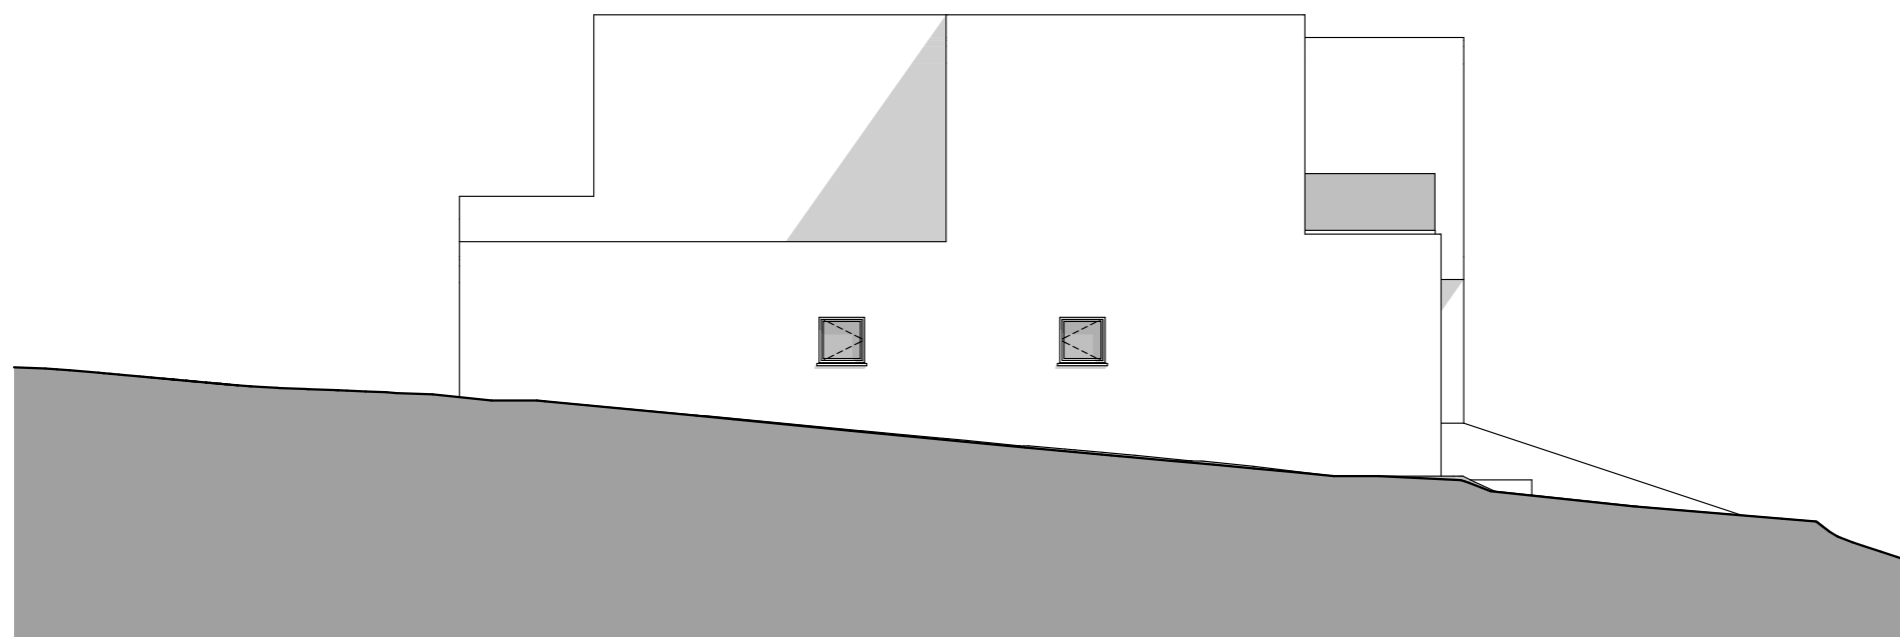

Cobertura  
+5,80

1º Andar  
+2,90

R/Chão  
±0,00

01

Alçado Sul

Escala: 1:100