




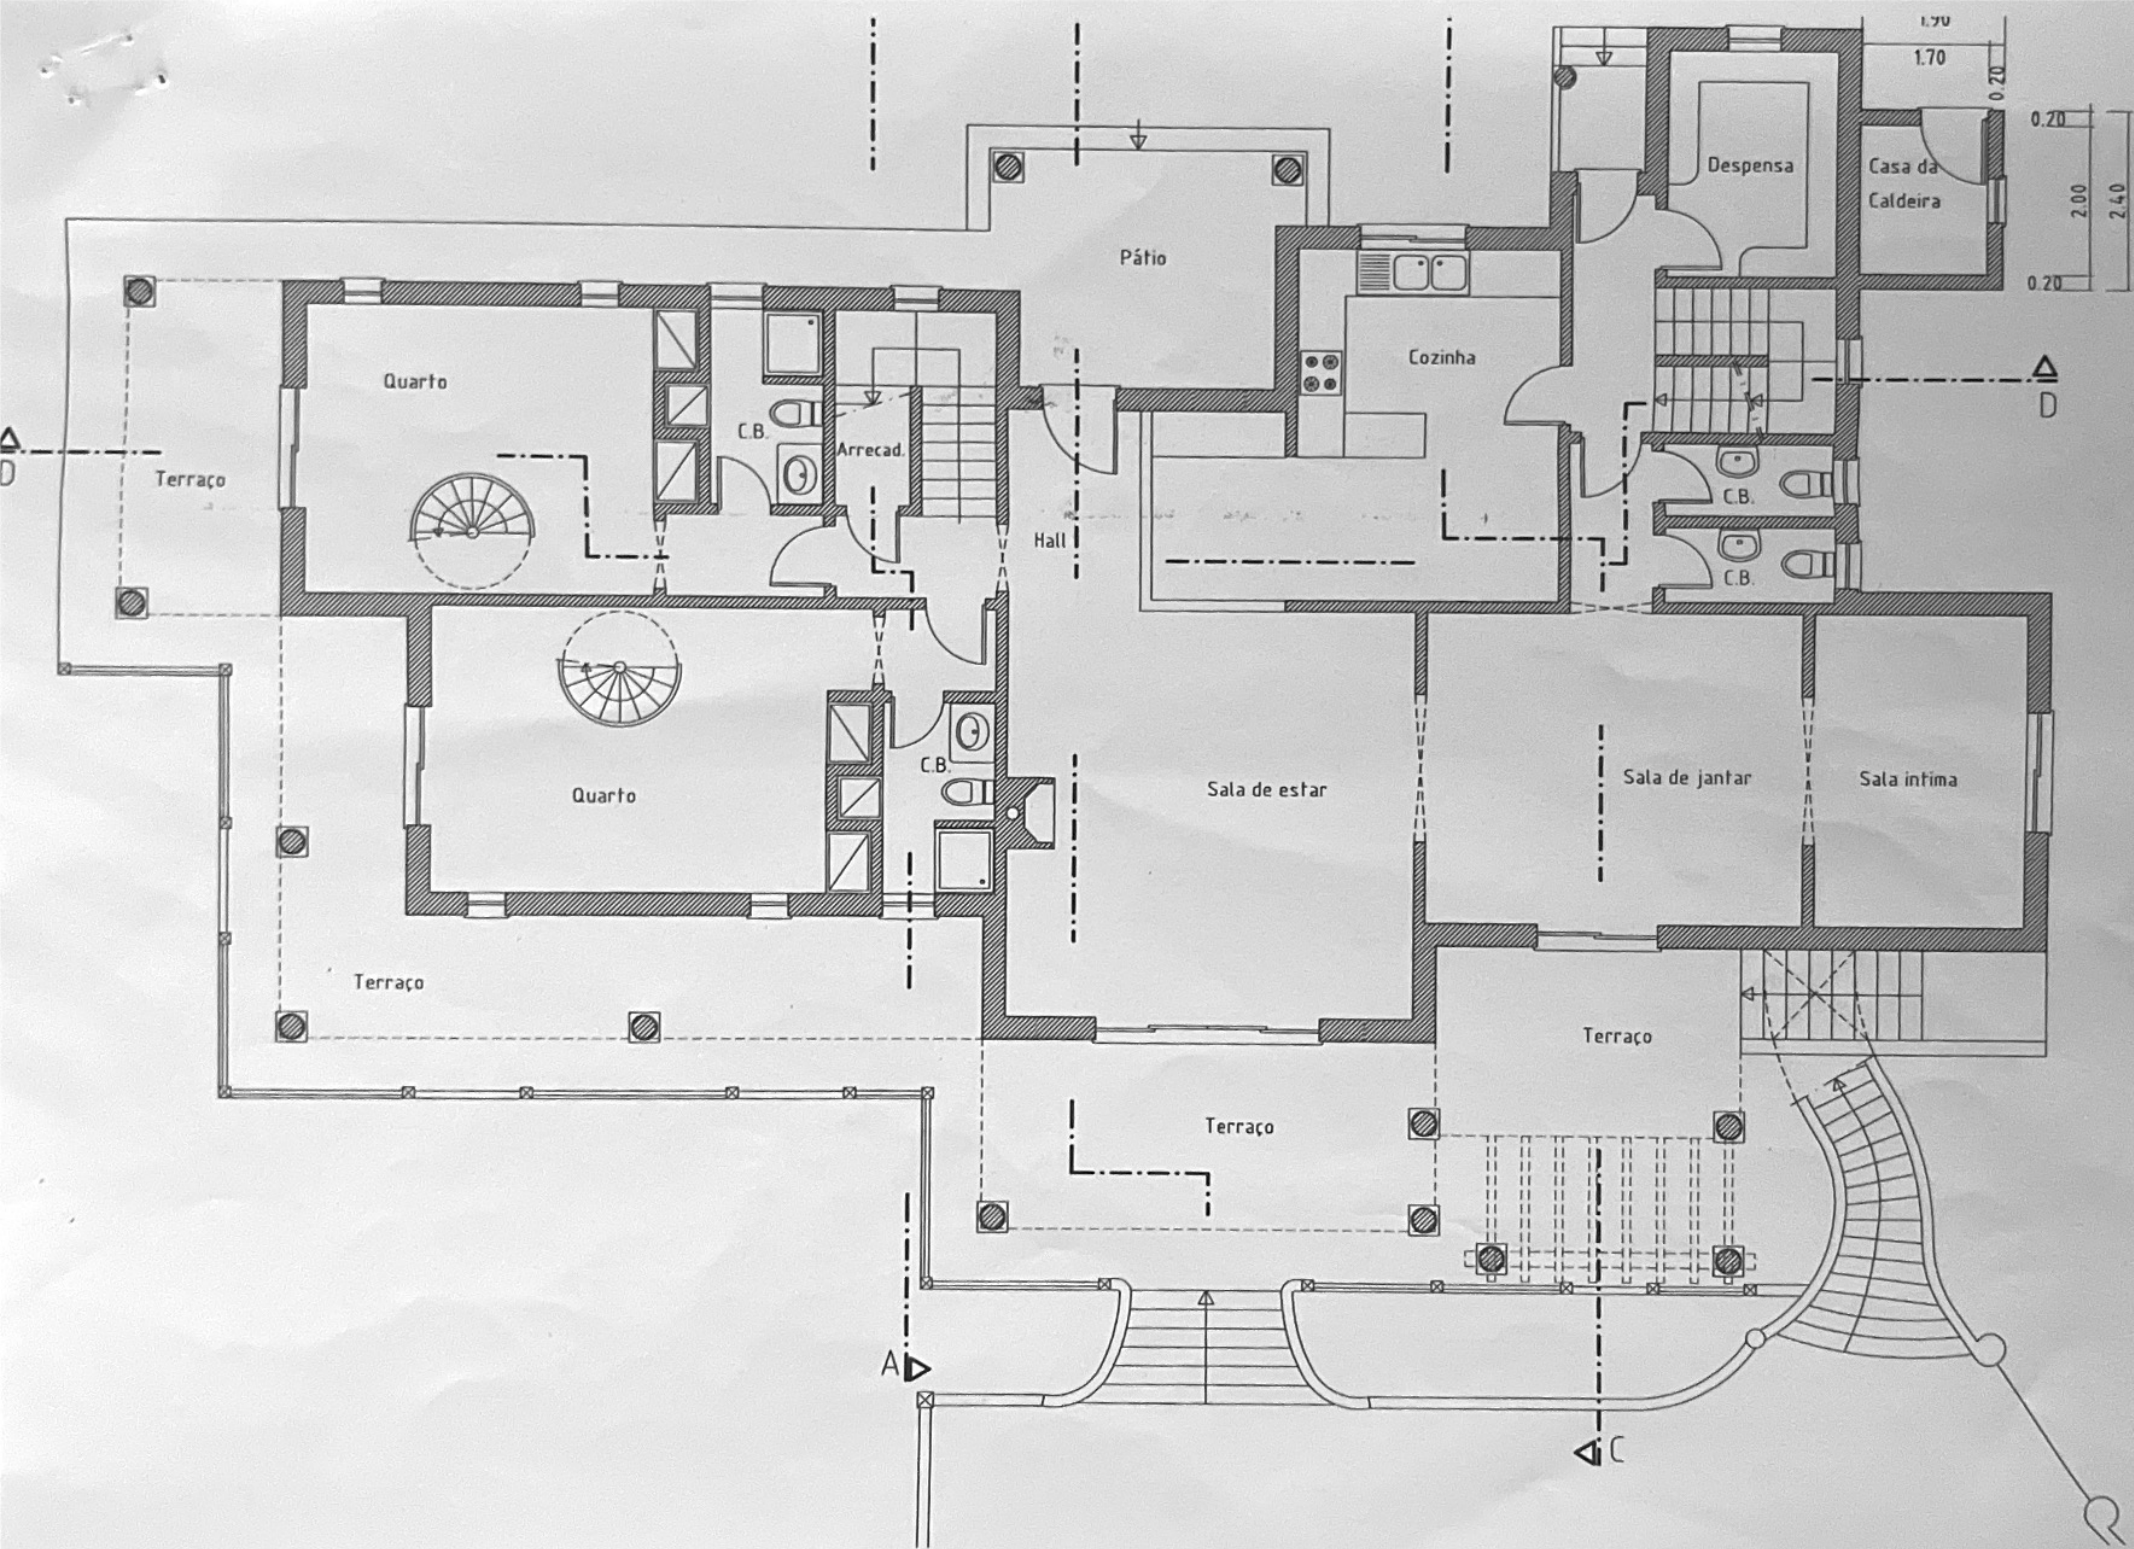

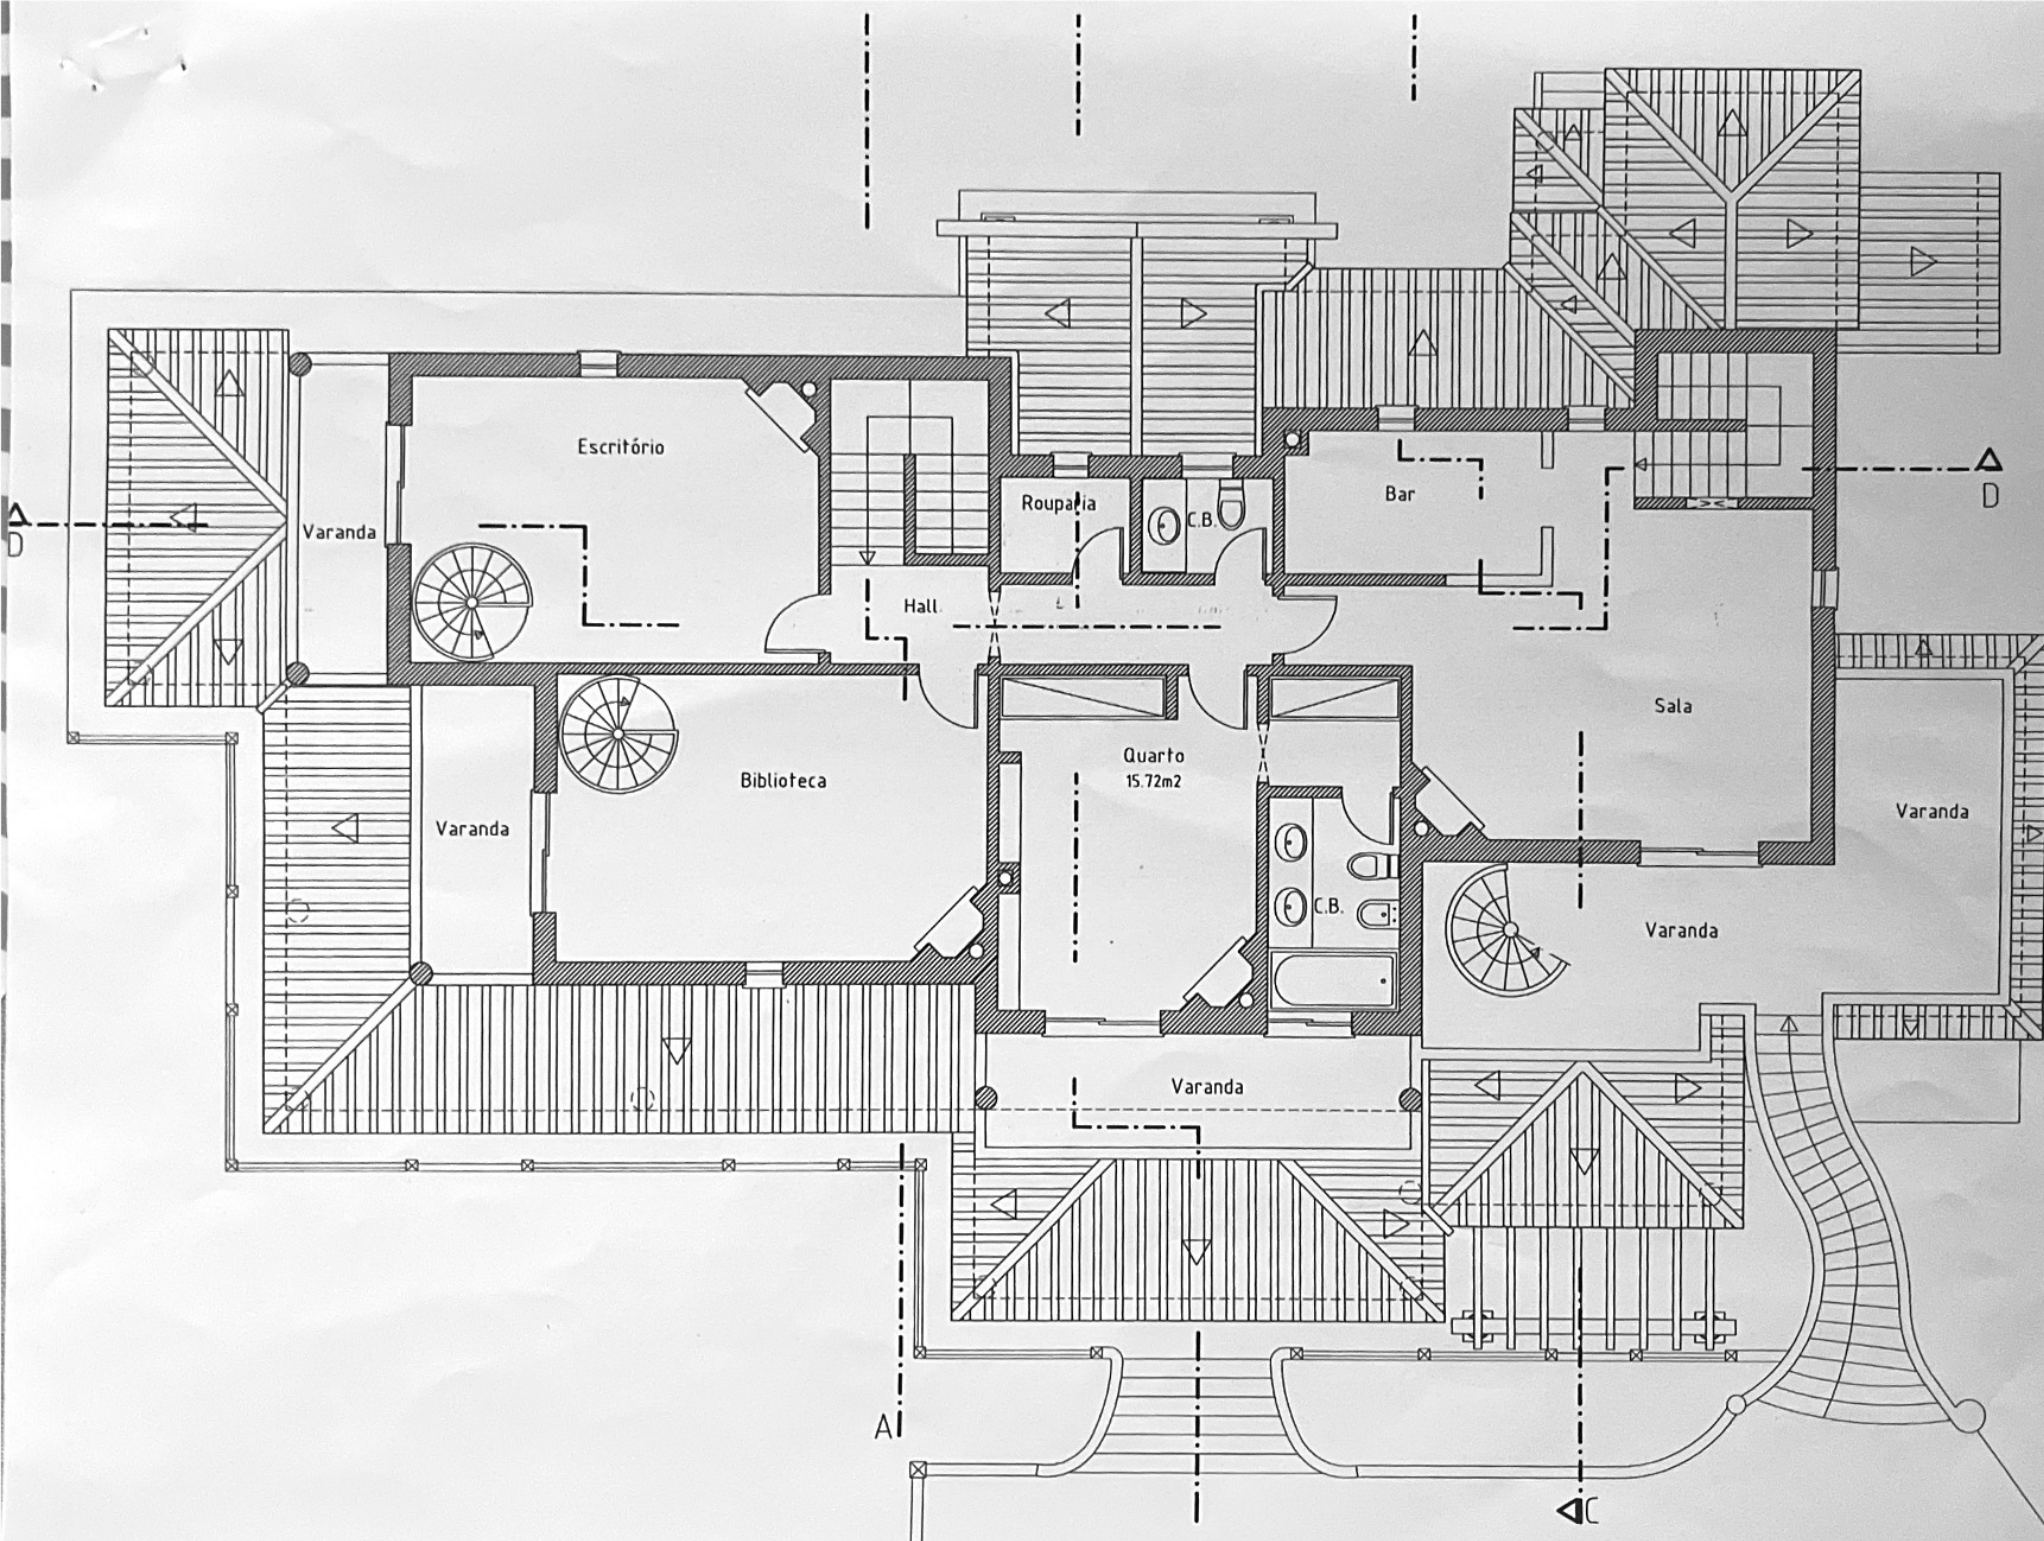

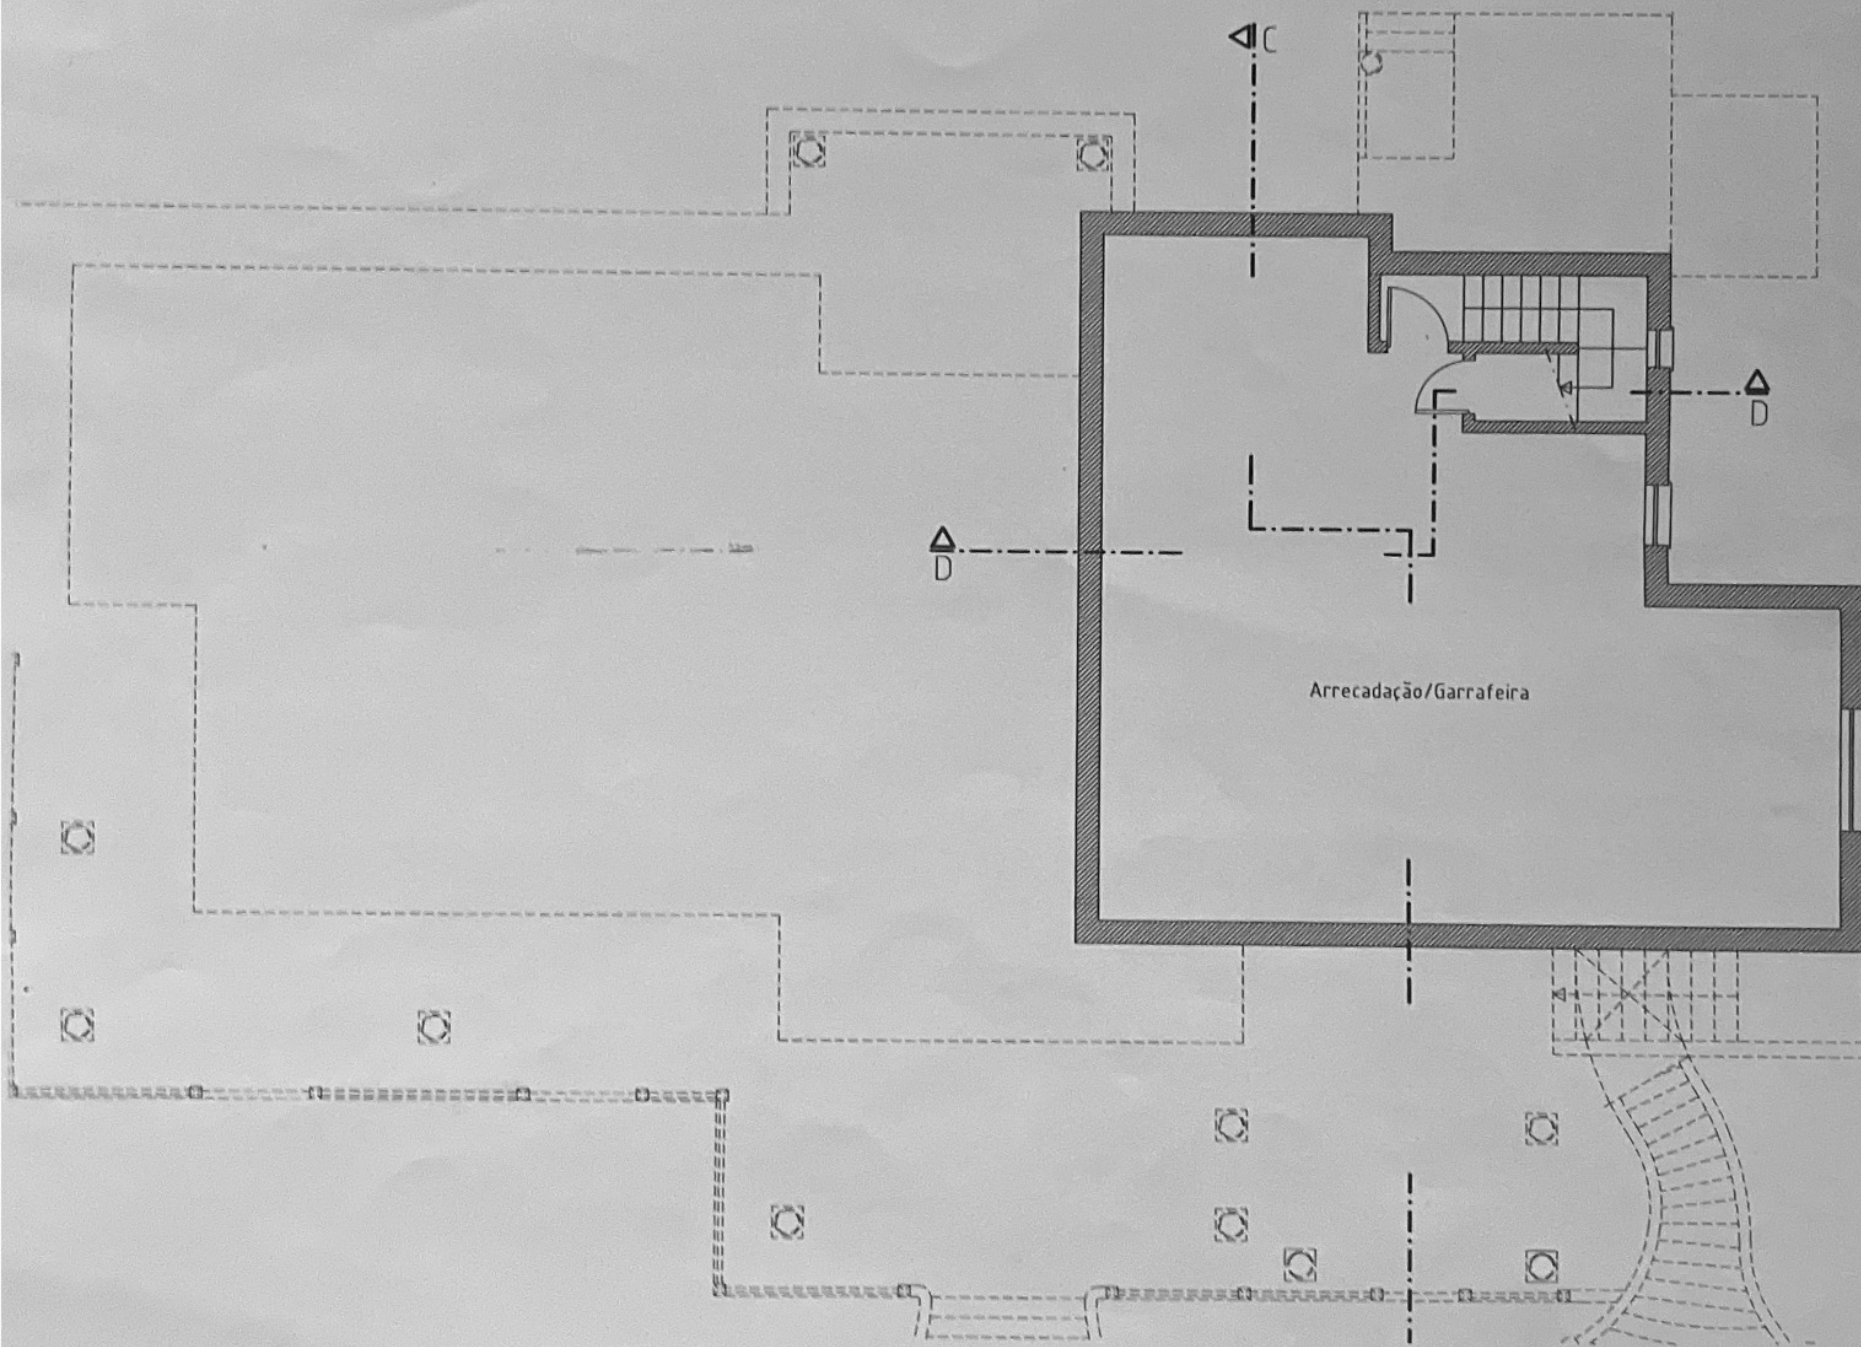

Terrço

6.40

0.30

0.30

0.30

2.70

Arrecadação

Garagem

Barbecue

C.B.
2.63m²

C

F

E

