

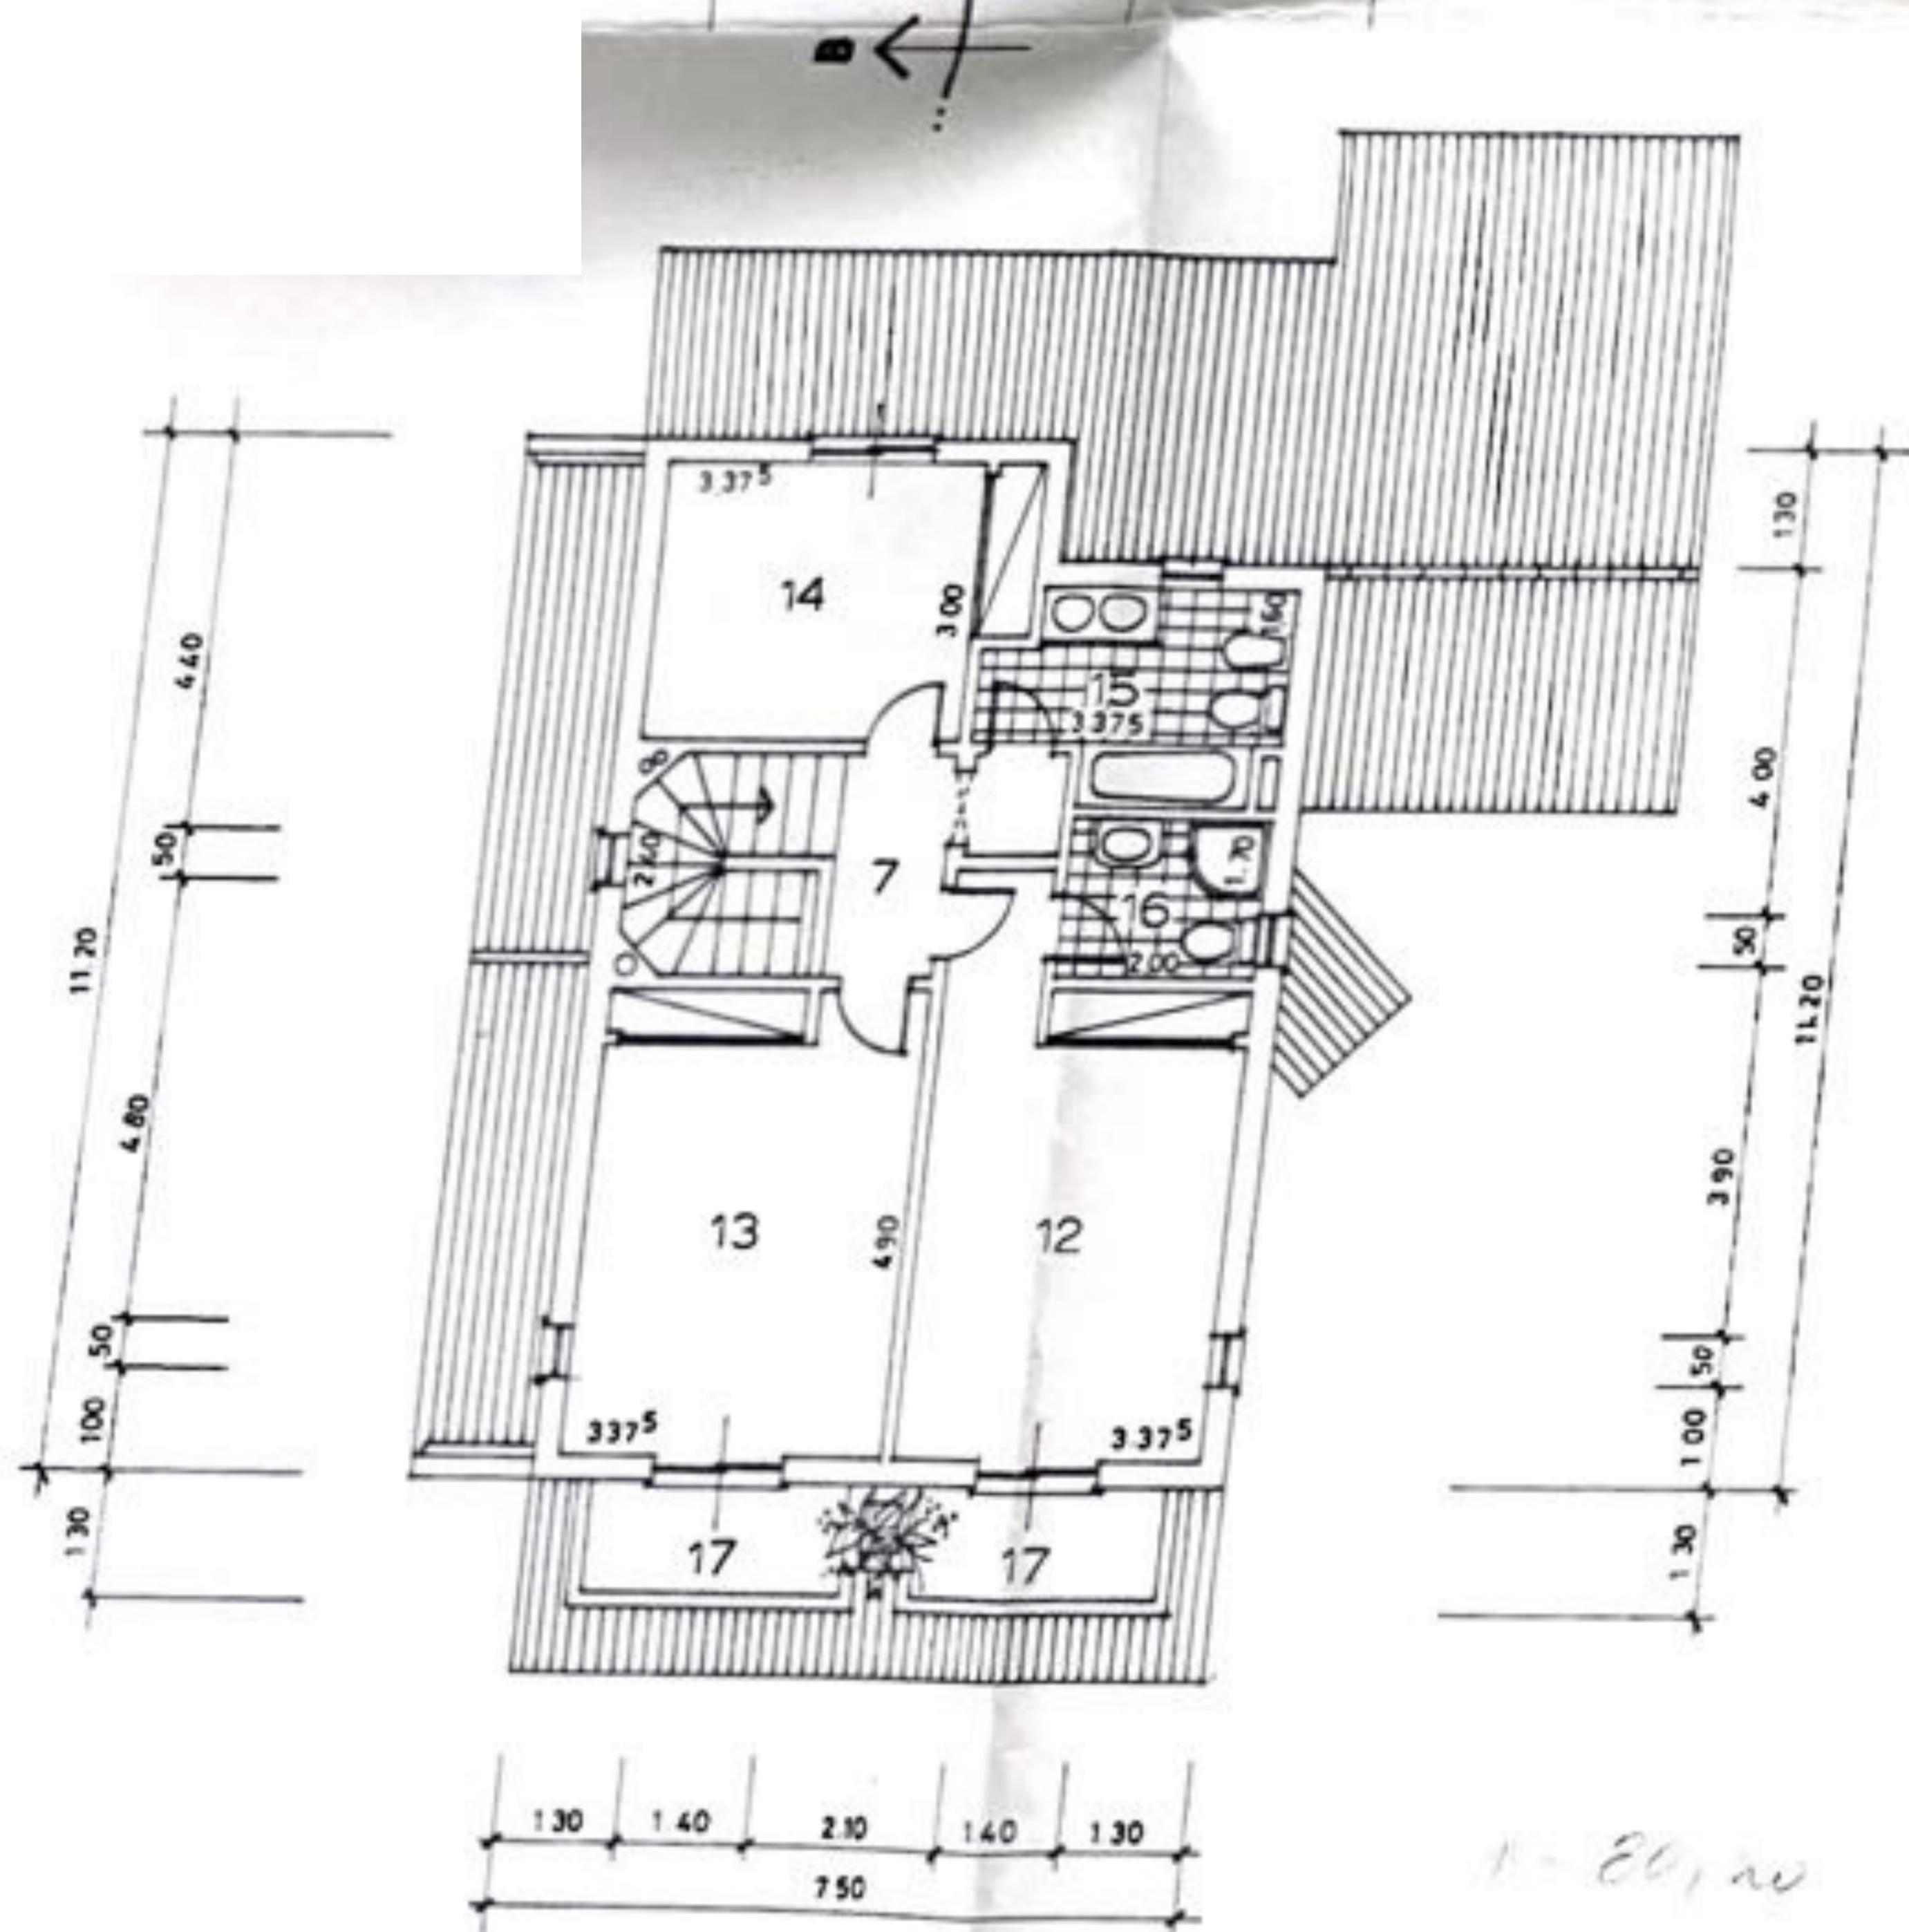
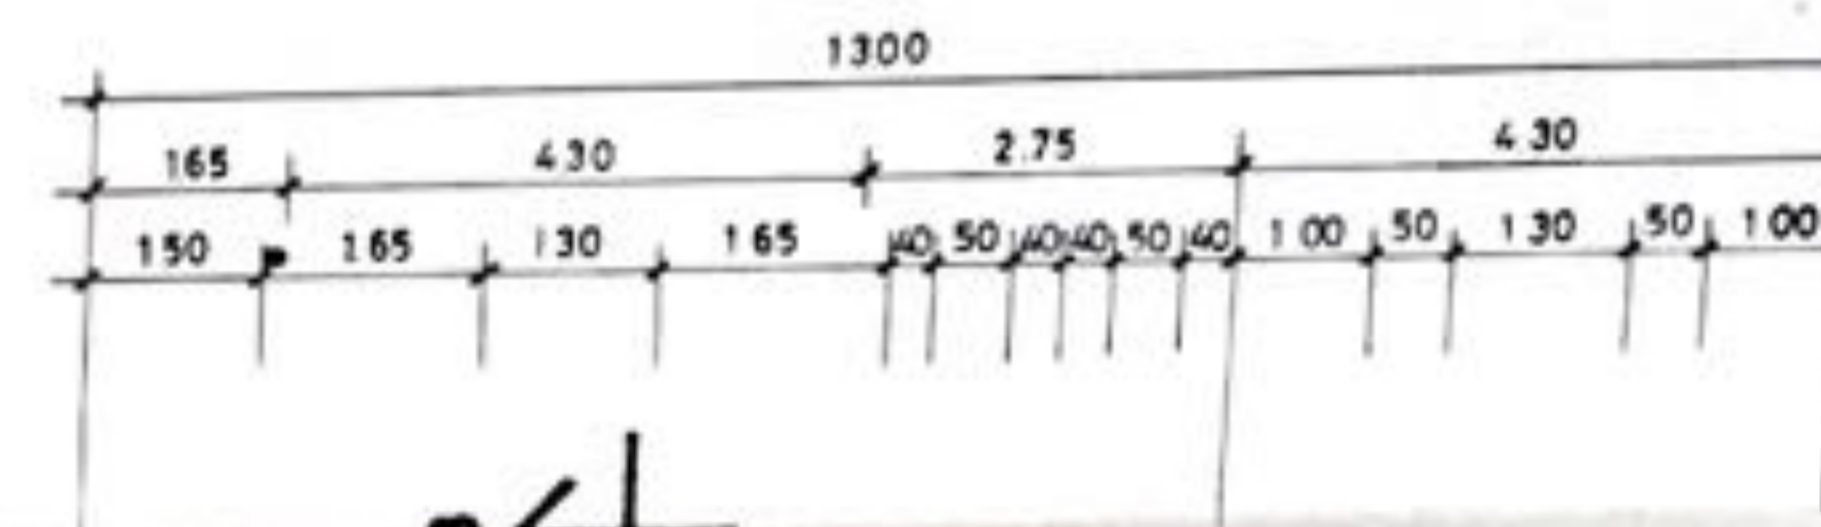


CORTE A-B

COBERTURA

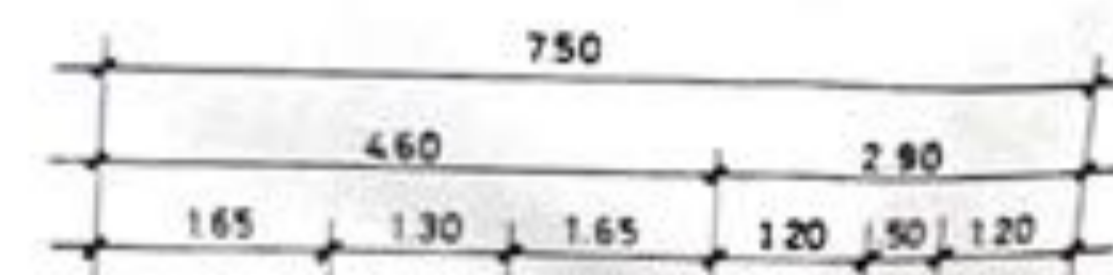

1º ANDAR

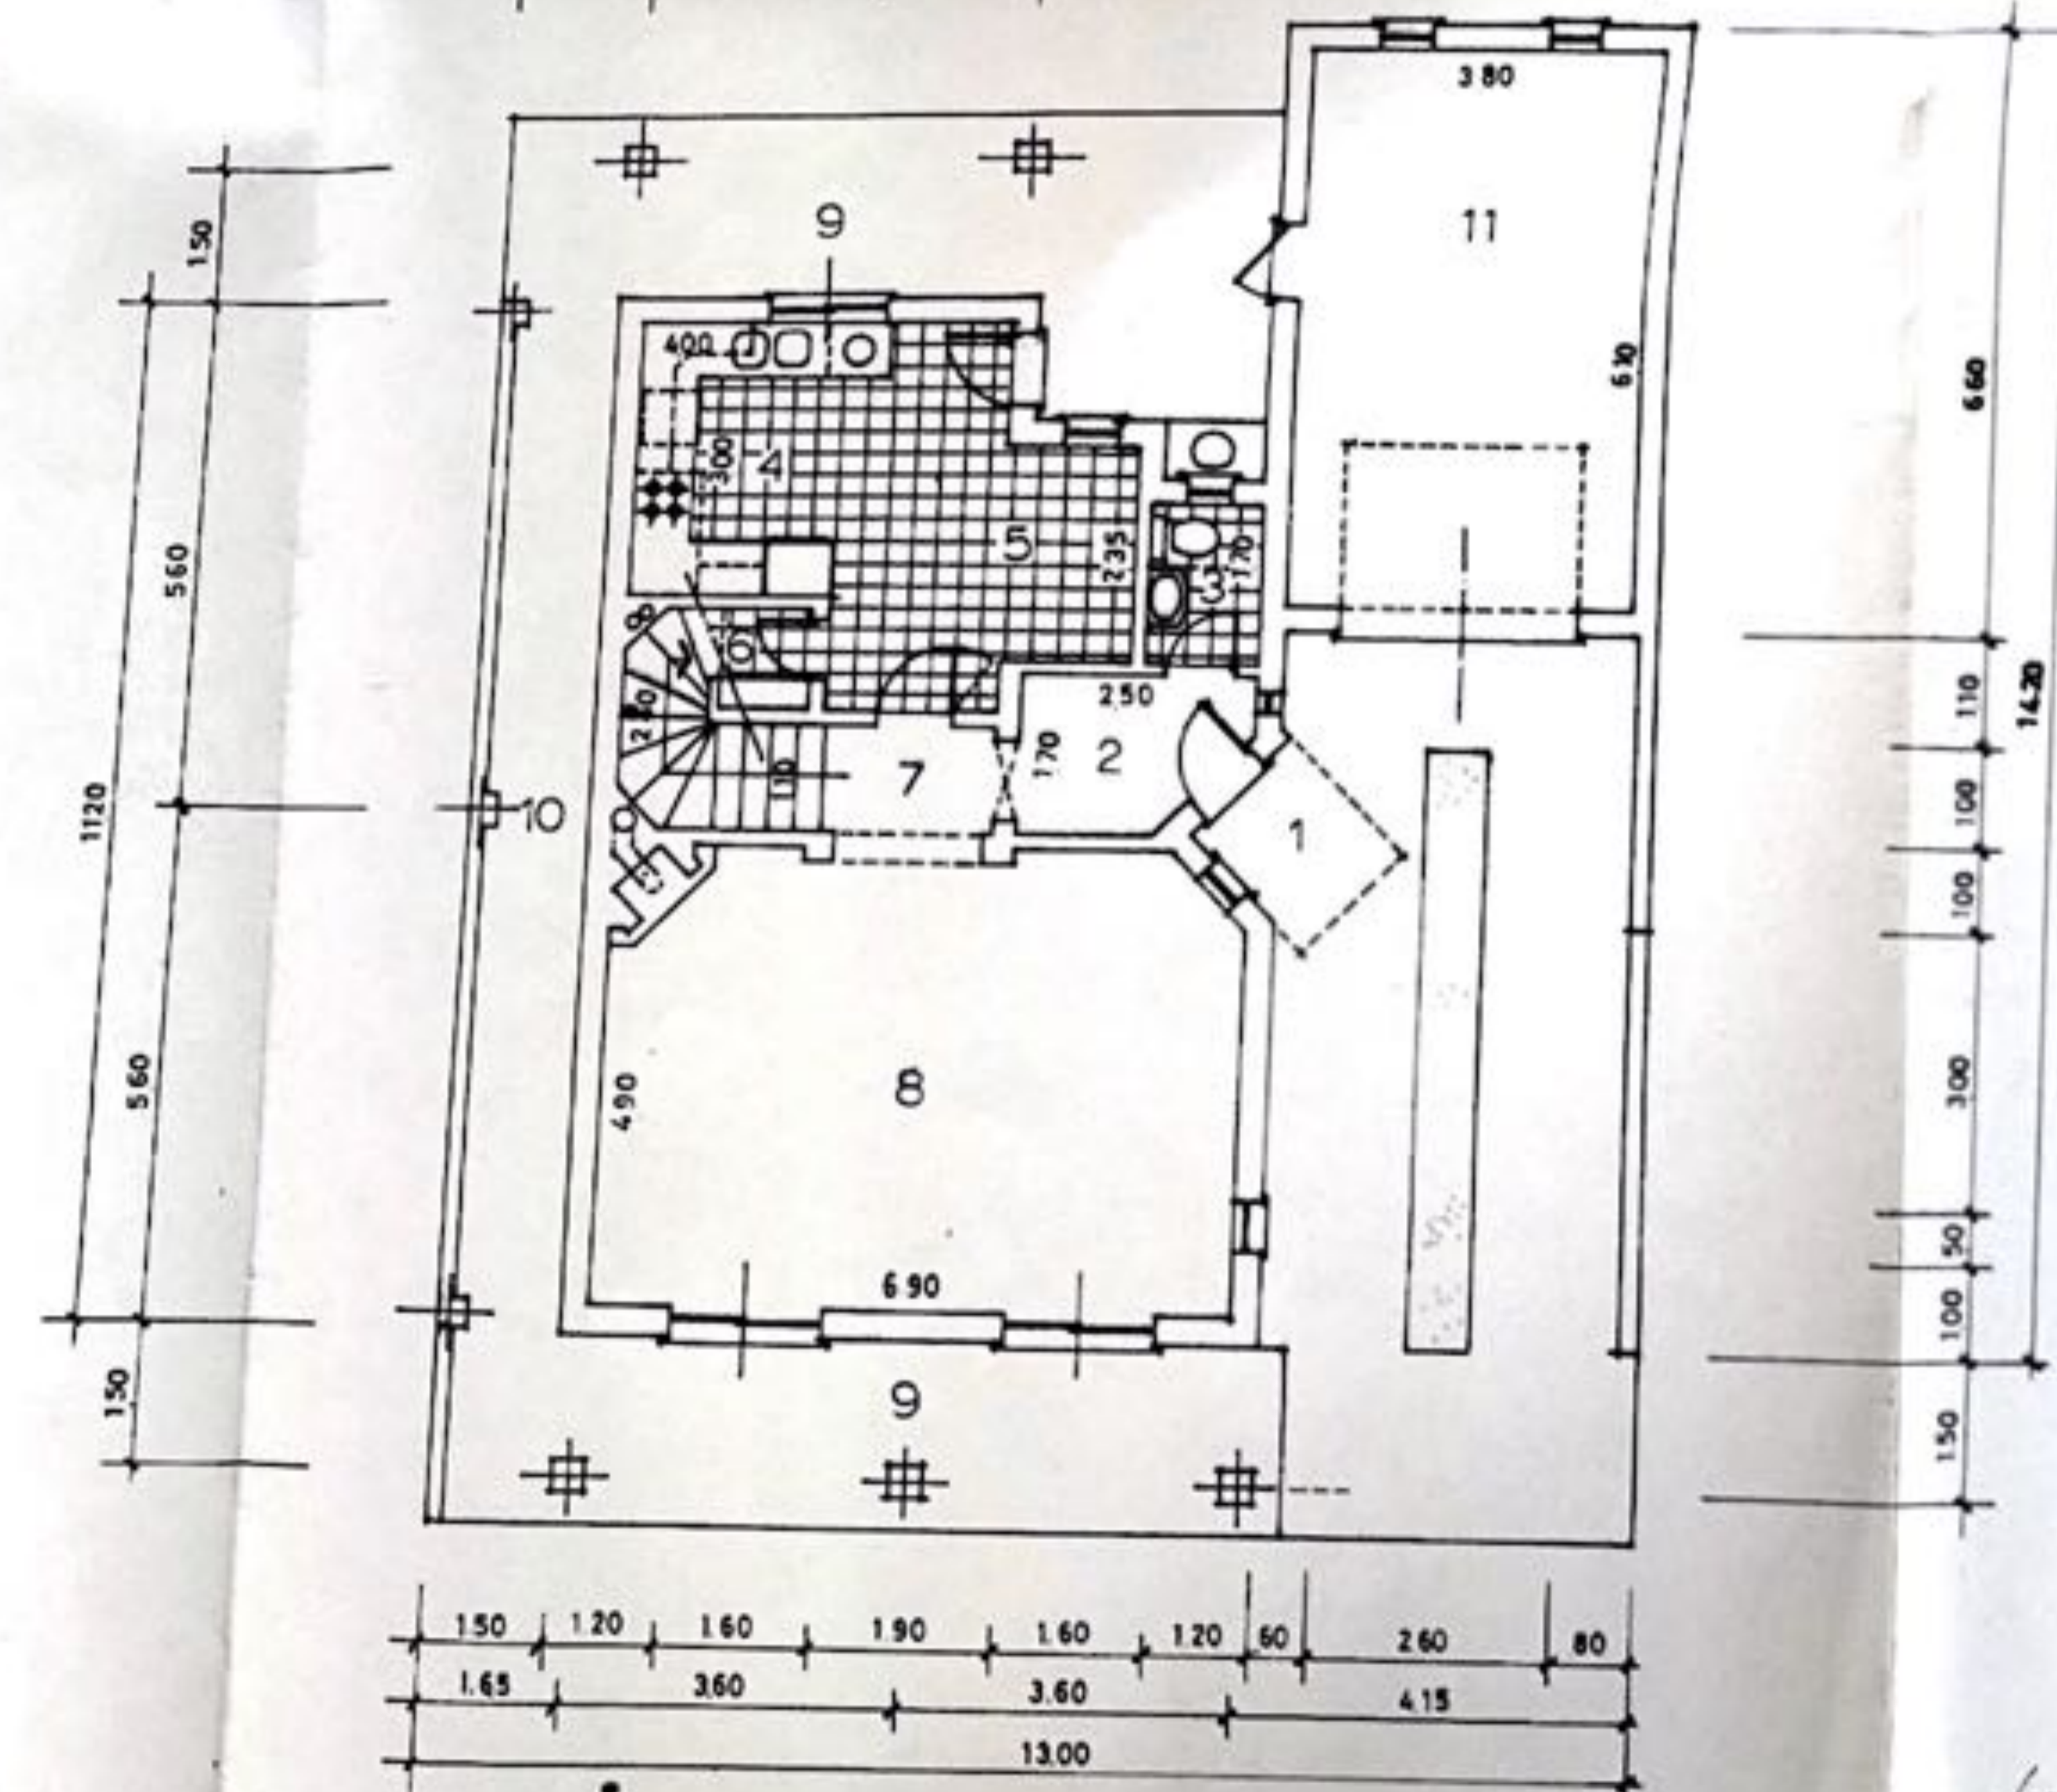

RÉS DO CHÃO

LEGENDA

1 - Acesso	
2 - Hall	3.40 m ²
3 - W.C.	2.13 m ²
4 - Cozinha	9.00 m ²
5 - Zona de comer	8.74 m ²
6 - Despensa	
7 - Distribuição	
8 - Sala comum	33.48 m ²
9 - Terraço coberto	
10 - Telheiro	
11 - Garagem	23.18 m ²
12 - Quarto	17.73 m ²
13 - Quarto	16.53 m ²
14 - Quarto	11.20 m ²
15 - C. Banho	6.06 m ²
16 - C. Banho	3.40 m ²
17 - Varanda	

Garagem - 23,20
A - 70,10
TOTAL - 103,70

T - 54,30
Alfama - 2,50


PROJETO
MORADIA UNIFAMILIAR

DESIGN DESIGN
PISOS, COBERTURA E CORTE

ESCALA
1:100

DATA
OUT. 98

PROJ. ARQ.

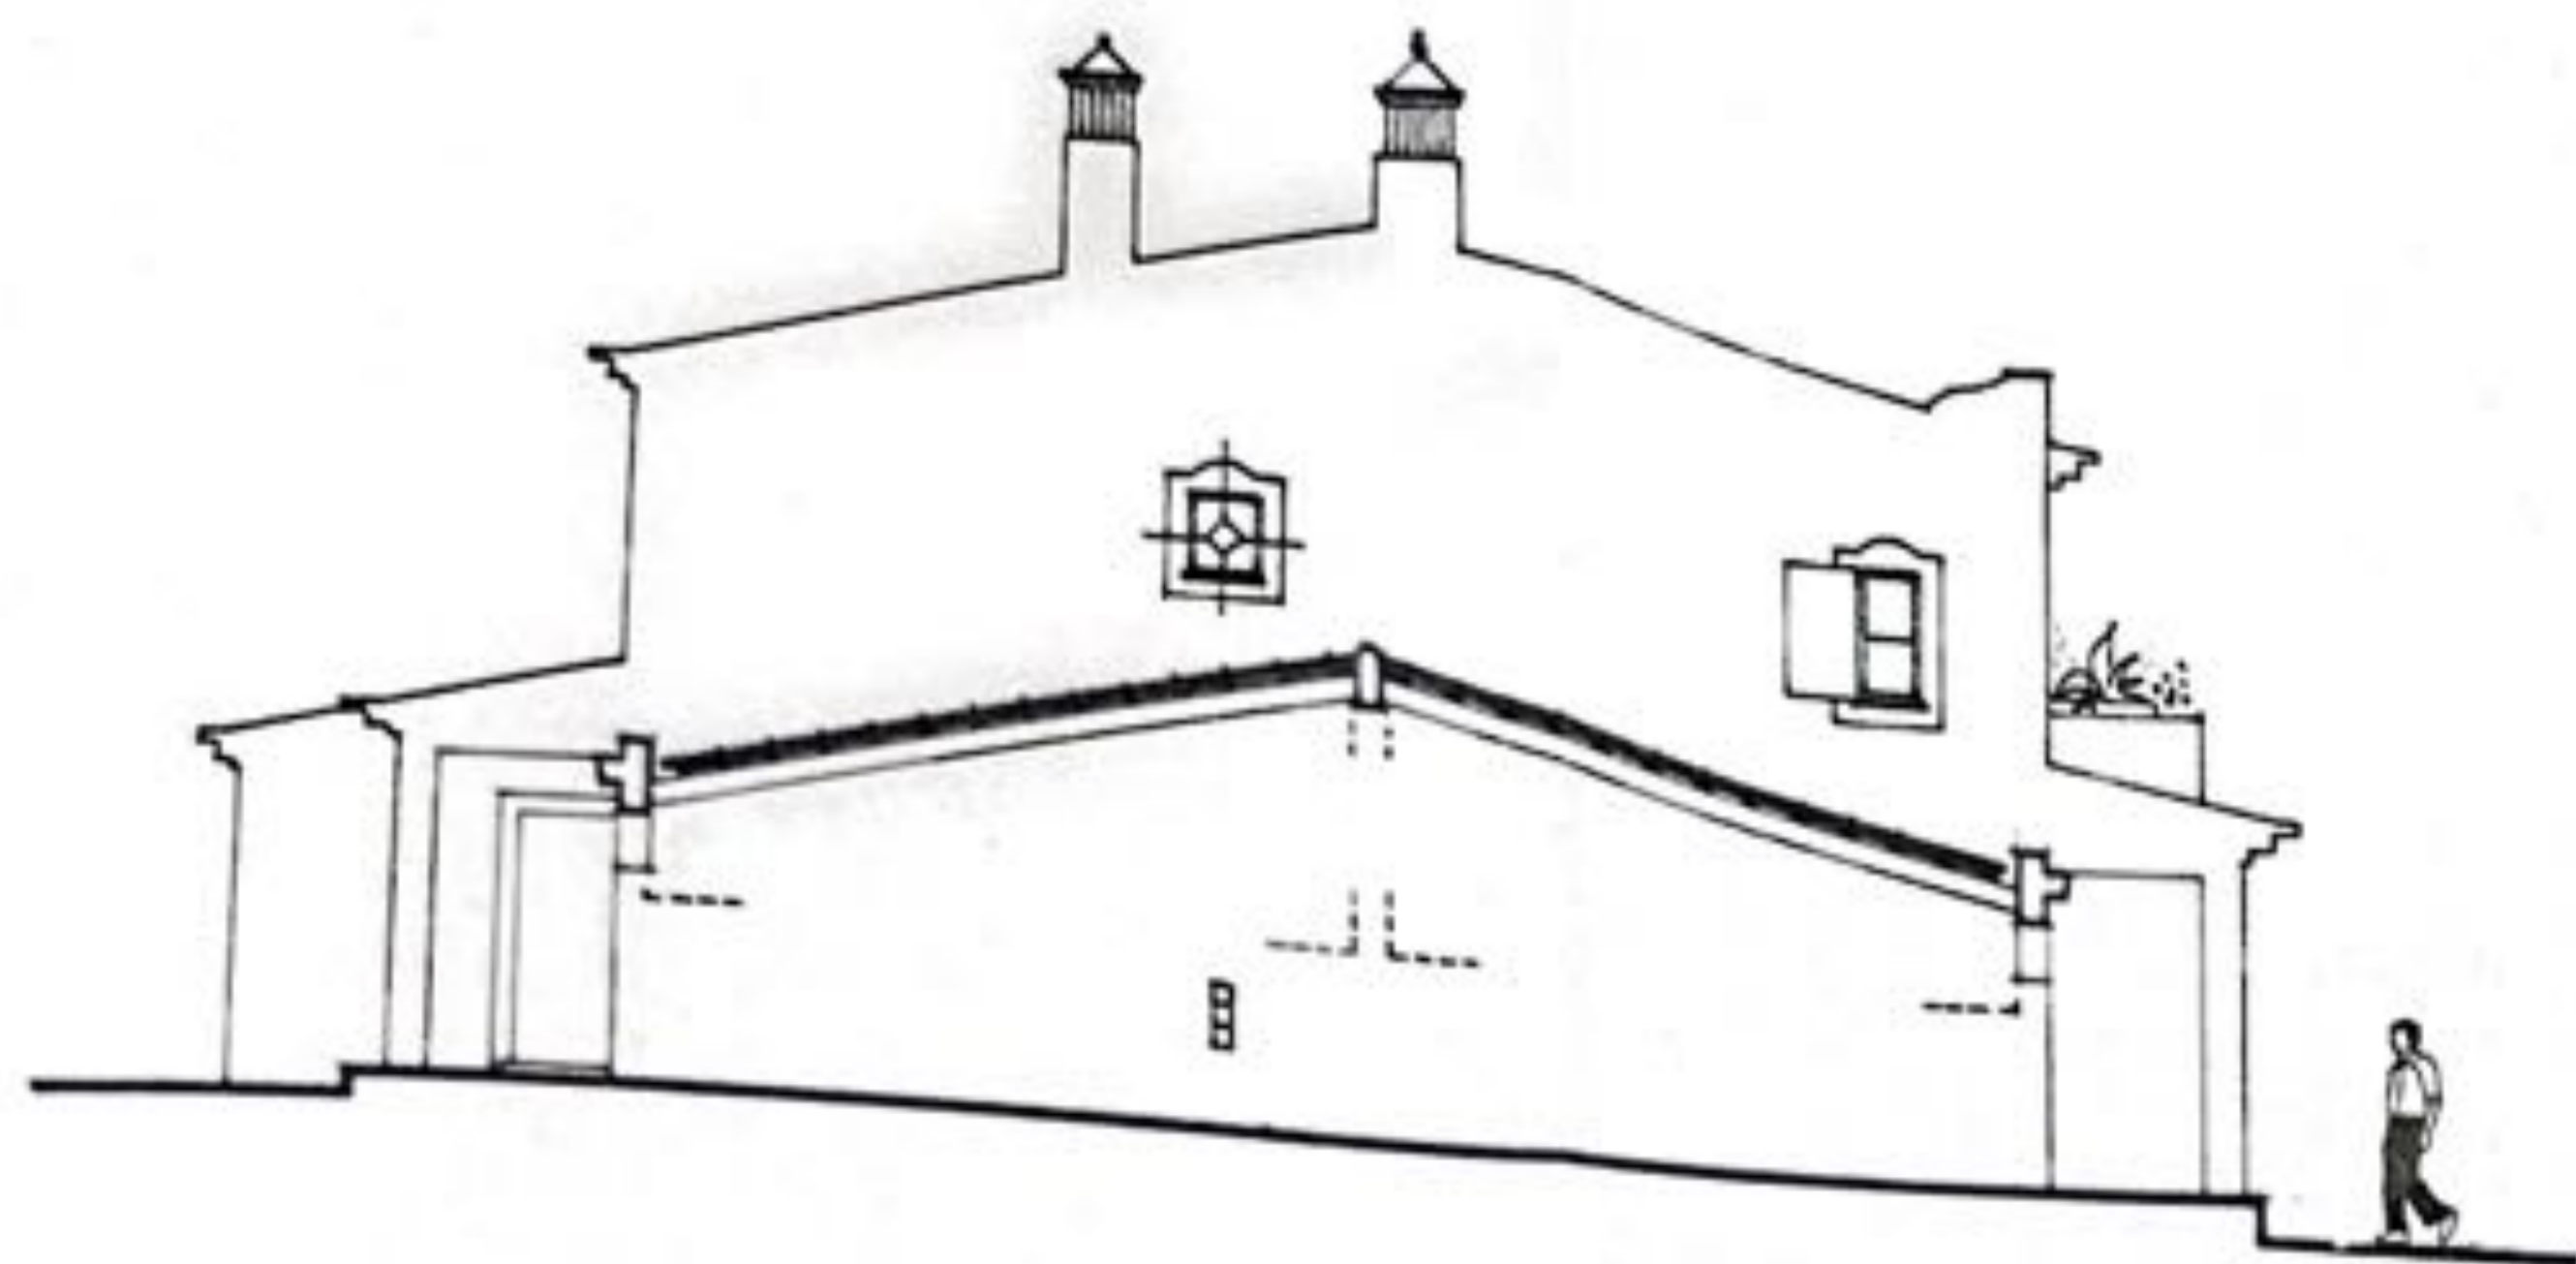

ALÇ. LAT ESQUERDO



ALÇ. LAT. DIREITO



ALÇ. POSTERIOR



ALÇ. PRINCIPAL

PROJETO	
MORADIA UNIFAMILIAR	
DESIGN DESINHO	
ALÇADOS	
ESCALA	DATA
1:100	OUT.98
PROJ. ARQ.	